

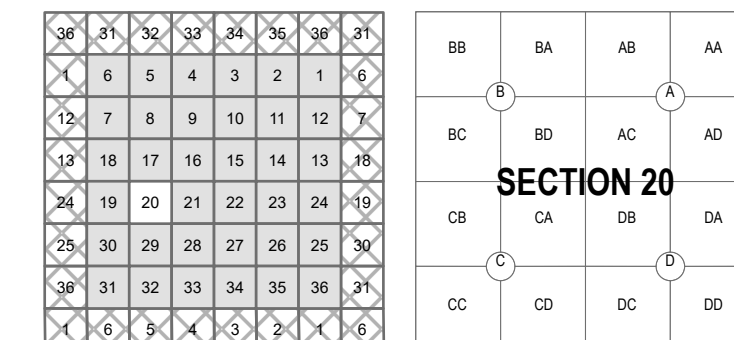


WASHINGTON COUNTY OREGON
SECTION 20 T1N R2W
SCALE 1"= 400'

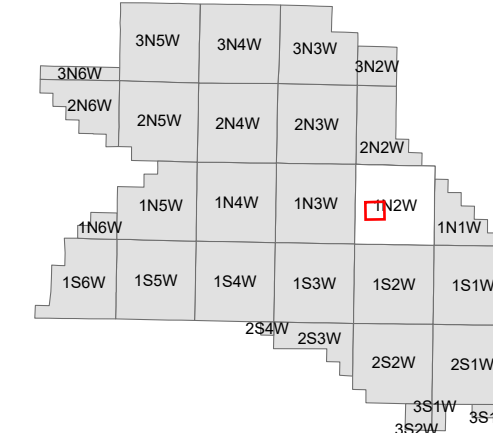


FOR ADDITIONAL MAPS VISIT OUR WEBSITE AT
www.washingtoncountyor.gov/gis

- Plat Lot Corner
- Adjusted Lot Corner
- Lot Corner in Road
- * Urban Land Hook
- ⊙ Initial Point of Plat
- ⊙ Approximate DLC Corner
- Found DLC Corner
- +
- Taxlot Line
- - - Old Lot Line
- Plat Boundary
- - - Easement ROW
- - - Easement Centerline
- - - Condo Unit Boundary
- - - Public Road Centerline
- - - Railroad Centerline
- - - Stream
- - - Donation Land Claim
- - - Tax Code Line

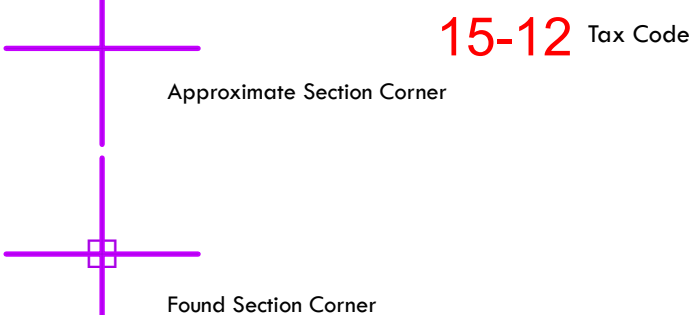


Cancelled Taxlots For: 1N220
4108, 3501, 3502, 3503, 3600, 3700, 4102, 4104, 4105, 4300, 3000, 4111, 2803, 3901, 2900, 4401, 4402, 4405, 4600

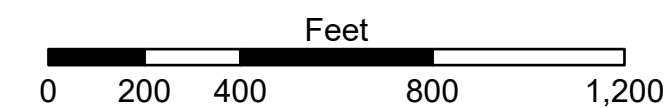

PLOT DATE: 6/13/2025

FOR ASSESSMENT PURPOSES
ONLY - DO NOT RELY ON
FOR OTHER USE

Map areas delineated by either gray shading or a cross-hatched pattern are for reference only and may not indicate the most current property boundaries. Please consult the appropriate map for the most current information.

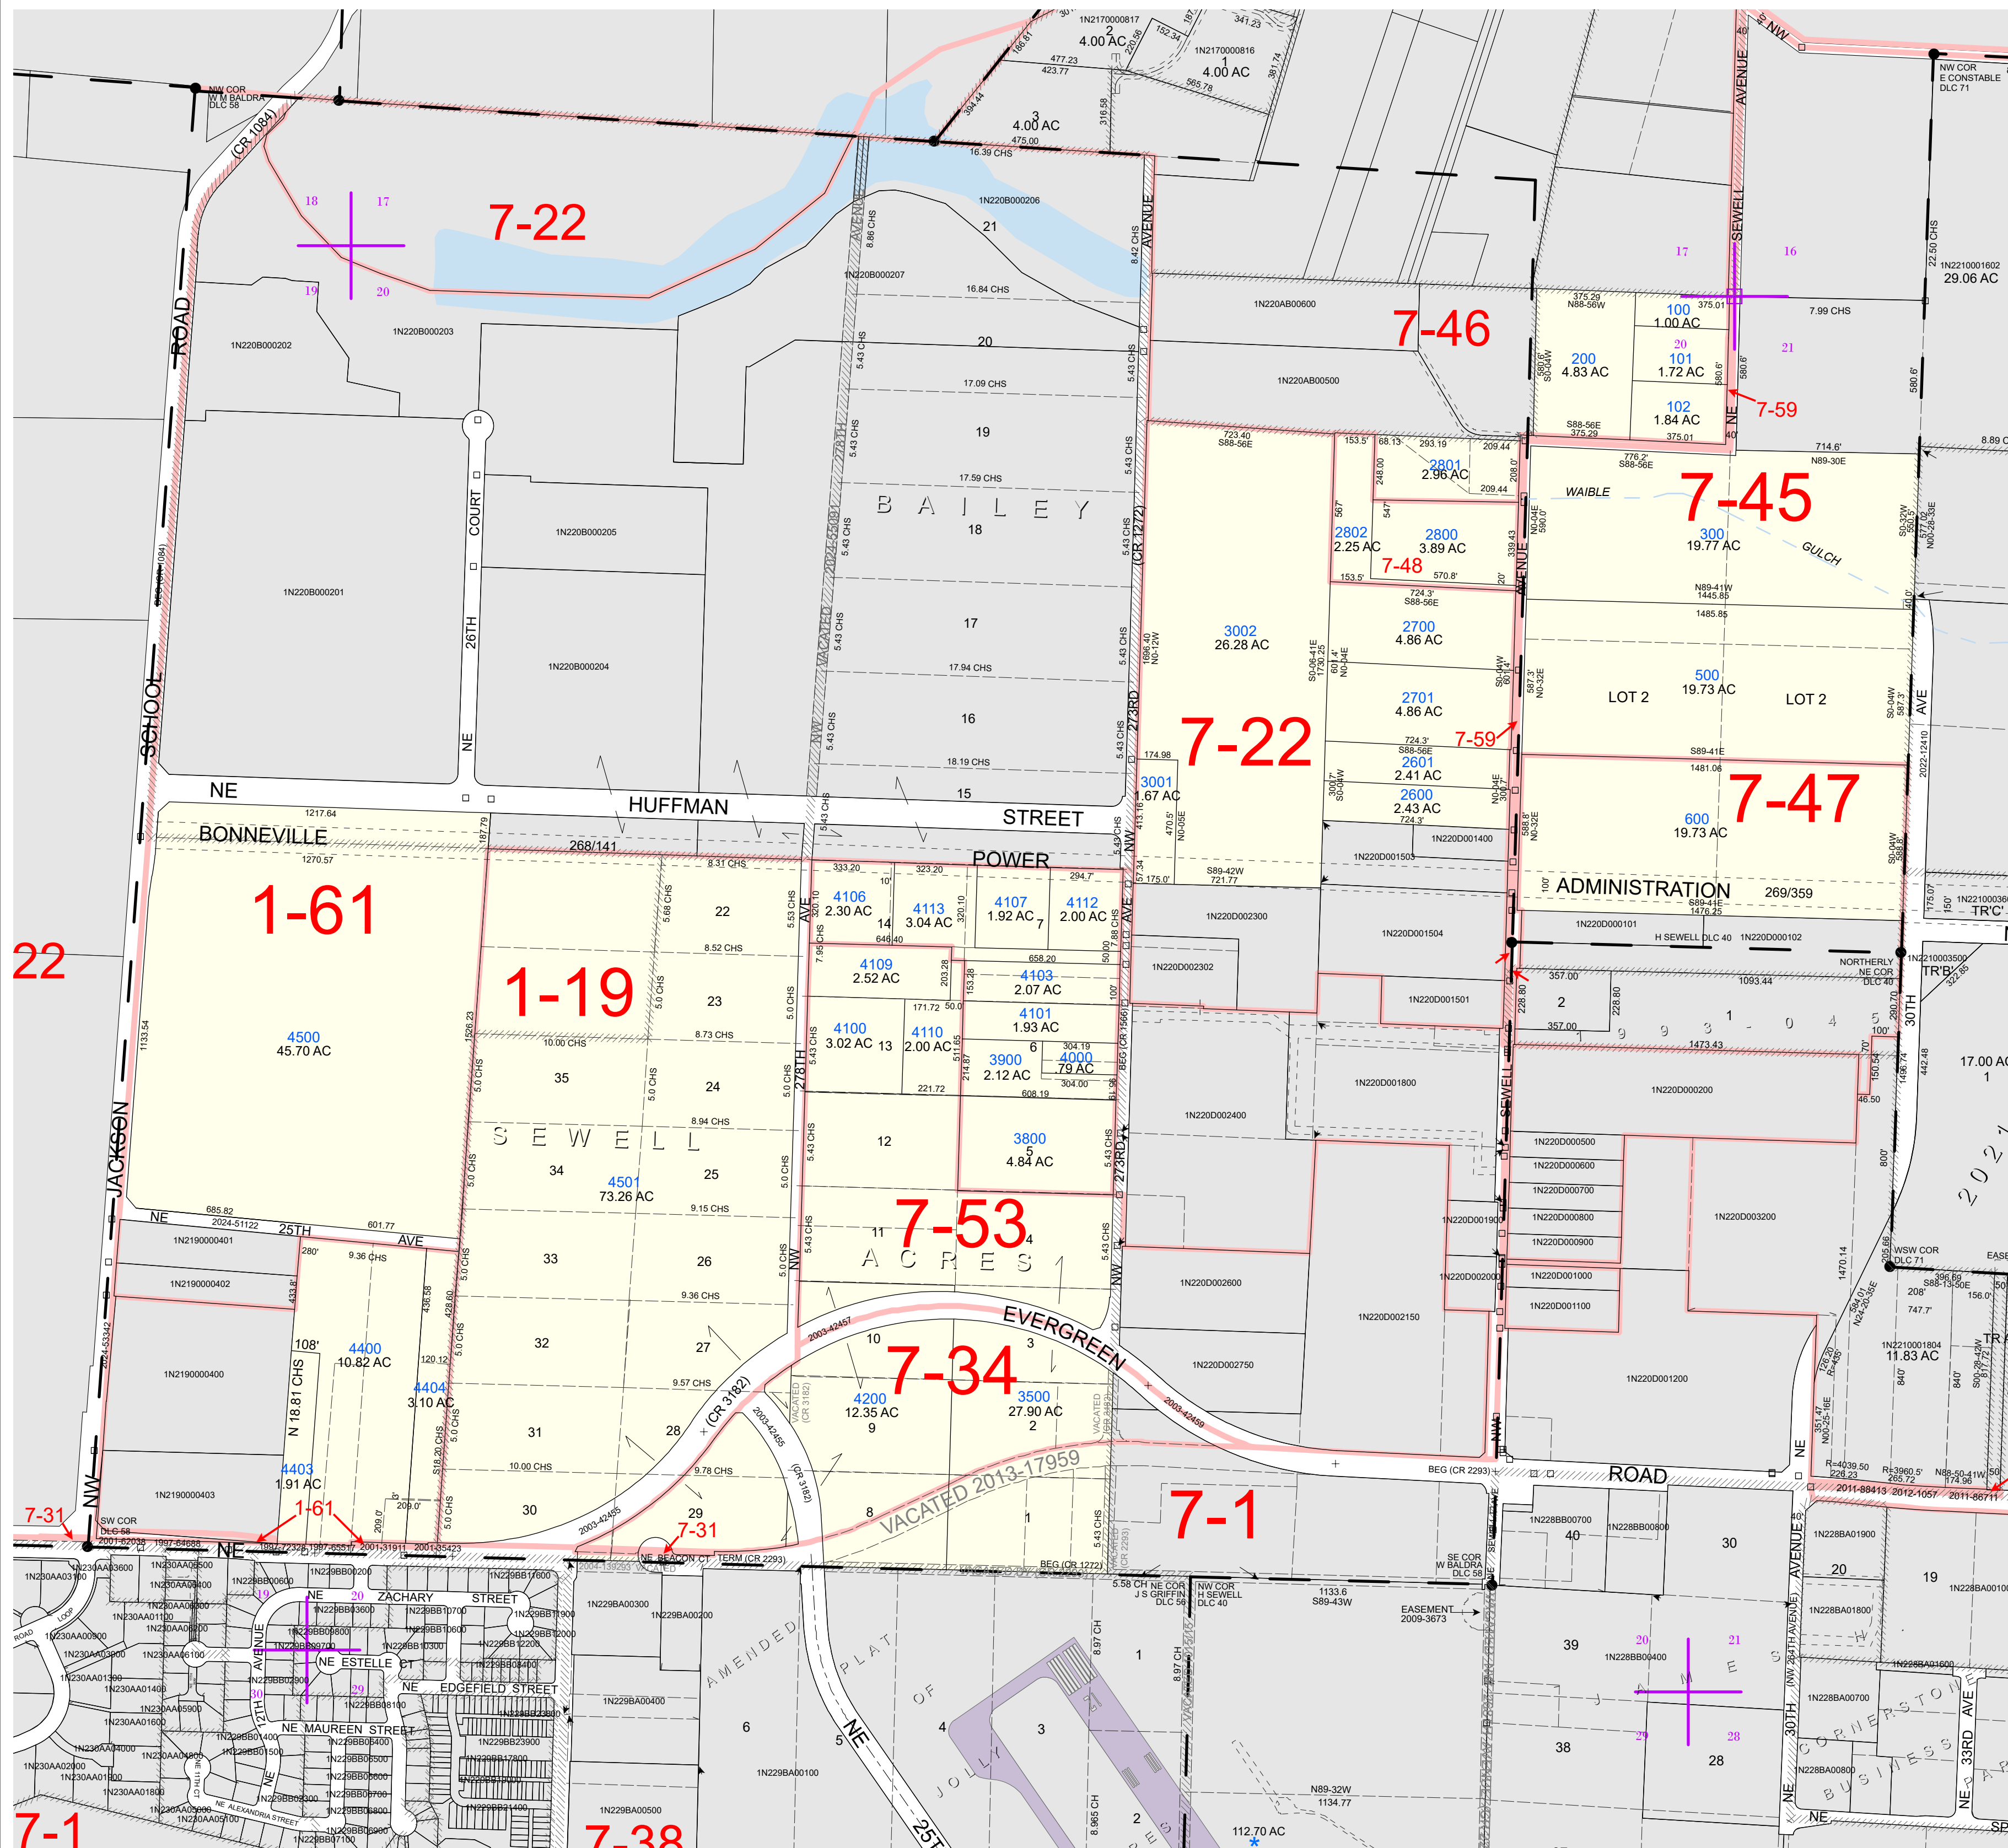

22

7-1